

KNOW ALL MEN BY THESE PRESENTS TO WIT:

THAT STEPHEN H. SEWELL JR. IS THE FEE SIMPLE OWNER OF A PARCEL OF LAND CONTAINING A TOTAL OF 2.002 ACRES, BOUNDED BY CORNERS 1, 2, 3, 18, 16, 17 TO 1 INCLUSIVE, KNOWN AS NEW PARCEL 1 OF THE RESUBDIVISION PLAT FOR STEPHEN H. SEWELL JR. AND ABEILLE ENTERPRISES, L.L.C. DATED JUNE 28, 2000, RECORDED IN P.B. 8, PG. 29, SLIDE 161 IN THE OFFICE OF THE CLERK OF THE CIRCUIT COURT OF THE CITY OF SALEM, VIRGINIA, AND BEING ALL THE PROPERTY CONVEYED TO THE SAID OWNER BY DEED DATED JULY 23, 1997, RECORDED IN DEED BOOK 269, PAGE 43 IN THE OFFICE OF THE CLERK OF THE CIRCUIT COURT OF THE CITY OF SALEM, VIRGINIA.

THAT KIK (VIRGINIA) INC. IS THE FEE SIMPLE OWNER OF A PARCEL OF LAND CONTAINING A TOTAL OF 2.751 ACRES, BOUNDED BY CORNERS 7 THROUGH 16, 18, 4, 27, 24 TO 7 INCLUSIVE, KNOWN AS NEW PARCEL 2 OF THE RESUBDIVISION PLAT FOR STEPHEN H. SEWELL JR. AND ABEILLE ENTERPRISES, L.L.C. DATED JUNE 28, 2000, RECORDED IN P.B. 8, PG. 29, SLIDE 161 IN THE OFFICE OF THE CLERK OF THE CIRCUIT COURT OF THE CITY OF SALEM, VIRGINIA, AND BEING ALL THE PROPERTY CONVEYED TO THE SAID OWNER BY DEED DATED AUGUST 9, 2000, RECORDED IN DEED BOOK 333, PAGE 170 IN THE OFFICE OF THE CLERK OF THE CIRCUIT COURT OF THE CITY OF SALEM, VIRGINIA. SAID PARCEL IS SUBJECT TO A CERTAIN DEED OF TRUST TO THE CHASE MANHATTAN BANK DATED AUGUST 9, 2000 RECORDED IN D.B. 333, PG. 174 IN THE AFORE SAID CLERK'S OFFICE NAMING SAMUEL I. WHITE, TRUSTEE AND CHASE MANHATTAN BANK BENEFICIARY.

THAT SALEM SERVICE CORPORATION, INC. IS THE FEE SIMPLE OWNER OF A PARCEL OF LAND CONTAINING A TOTAL OF 1.178 ACRES, BOUNDED BY CORNERS 5, 6, 24, 27 TO 5 INCLUSIVE, AND BEING ALL THE LAND CONVEYED TO SAID OWNER BY DEED DATED AUGUST 29, 1989, RECORDED IN DEED BOOK 152, PAGE 435 IN THE OFFICE OF THE CLERK OF THE CIRCUIT COURT OF THE CITY OF SALEM, VIRGINIA.

THE SAID OWNERS HEREBY CERTIFY THAT THEY HAVE RESUBDIVIDED THE LAND AS SHOWN HEREON ENTIRELY OF THEIR OWN FREE WILL AND ACCORD AS REQUIRED BY SECTION 15.2-2240 THROUGH 15.2-2279 OF THE 1950 CODE OF VIRGINIA AS AMENDED TO DATE, AND AS REQUIRED BY THE CITY OF SALEM, VIRGINIA SUBDIVISION ORDINANCE AS AMENDED TO DATE AND VACATES LINE 16 TO 18 AND LINE 25 TO 27 AS SHOWN IN ACCORDANCE WITH THE 1950 CODE OF VIRGINIA AS AMENDED TO DATE.

WITNESS THE SIGNATURE AND SEAL OF SAID OWNERS.

Stephen H. Sewell Jr. 4/24/02
STEPHEN H. SEWELL JR. OWNER DATE

Stephen H. Sewell Jr. 4/24/02
SALEM SERVICE CORPORATION, INC. DATE
STEPHEN H. SEWELL, JR. AUTHORIZED AGENT
D.B. 152, PG. 435

Howard Brodie 4/18/02
KIK (VIRGINIA) INC. ASSISTANT SECRETARY D.B. 333, PG. 170 DATE

Samuel I. White 4-19-02
JPMORGAN CHASE BANK BENEFICIARY D.B. 333, PG. 174 DATE
(FORMERLY KNOWN AS CHASE MANHATTAN BANK)
AUTHORIZED AGENT

Samuel I. White 4-23-02
SAMUEL I. WHITE DATE
TRUSTEE D.B. 333, PG. 174

STATE OF VIRGINIA TO WIT:
County of ROANOKE

I, MARGARET S. CONNER, A NOTARY PUBLIC
IN AND FOR THE AFORESAID STATE DO HEREBY CERTIFY THAT STEPHEN H. SEWELL, JR.,
WHOSE NAME IS SIGNED TO THE FOREGOING WRITING HAS PERSONALLY
APPEARED BEFORE ME AND ACKNOWLEDGED THE SAME IN MY AFORESAID
JURISDICTION ON THIS 24TH DAY OF APRIL, 2002.

MY COMMISSION EXPIRES JUNE 30, 2003

Margaret S. Conner
NOTARY PUBLIC

STATE OF VIRGINIA TO WIT:
City of VA BEACH

I, Sylvia C. Miller, A NOTARY PUBLIC
IN AND FOR THE AFORESAID STATE DO HEREBY CERTIFY THAT SAMUEL I. WHITE,
WHOSE NAME IS SIGNED TO THE FOREGOING WRITING HAS PERSONALLY
APPEARED BEFORE ME AND ACKNOWLEDGED THE SAME IN MY AFORESAID
JURISDICTION ON THIS 23RD DAY OF APRIL, 2002.

MY COMMISSION EXPIRES 12/31/04

Sylvia C. Miller
NOTARY PUBLIC

COORDINATES (ORIGIN OF COORDINATES IS ASSUMED)					
1	N 5000.0000	E 5000.0000	10	N 4680.1967	E 5643.7369
2	N 5027.4206	E 5223.3229	11	N 4665.3114	E 5570.0248
3	N 4814.0232	E 5249.5248	12	N 4648.4569	E 5496.5327
4	N 4832.3036	E 5398.4067	13	N 4629.2262	E 5423.3162
5	N 5045.7010	E 5249.5248	14	N 4608.2758	E 5350.3337
6	N 5078.6057	E 5640.1923	15	N 4585.8334	E 5277.5344
7	N 5075.6281	E 5640.5579	16	N 4562.3047	E 5204.8687
8	N 5078.5490	E 5670.3750	17	N 4515.2405	E 5059.5210
9	N 4693.4312	E 5717.6616	1	N 5000.0000	E 5000.0000

NOTES:

1. THIS PLAT WAS PREPARED WITHOUT THE BENEFIT OF A TITLE REPORT BY A LICENSED ATTORNEY FOR THE SEWELL AND SALEM SERVICE CORPORATION PARCELS, THEREFORE, THERE MAY EXIST ENCUMBRANCES WHICH AFFECT THE SUBJECT PROPERTY THAT MAY NOT BE SHOWN HEREON. A TITLE REPORT WAS PROVIDED FOR THE KIK (VIRGINIA) INC. PARCEL BY STEWART TITLE GUARANTY COMPANY SERIAL No. M9994-360074.
2. THE SUBJECT PROPERTY LIES WITHIN THE LIMITS OF ZONE "AE" & ZONE "X" AS SHOWN ON THE FEMA FLOOD INSURANCE RATE MAP, PANEL 51161C0037 D, EFFECTIVE DATE OCTOBER 15, 1993. THIS DETERMINATION IS BASED ON SAID MAP AND HAS NOT BEEN VERIFIED BY ACTUAL FIELD ELEVATIONS.
3. THIS MAP IS A PLAT FROM RECORDS AND A PARTIAL FIELD SURVEY.
4. LEGAL REFERENCES: D.B. 333, PG. 170 & D.B. 152, PG. 435, P.B. 6, PG. 24, SLIDE 137, AND P.B. 8, PG. 29, SLIDE 161.

STATE OF NEW YORK TO WIT:
County of New York

I, Lori M. Swedlow, A NOTARY PUBLIC
IN AND FOR THE AFORESAID STATE DO HEREBY CERTIFY THAT Andrea Compton
WHOSE NAME IS SIGNED TO THE FOREGOING WRITING HAS PERSONALLY
APPEARED BEFORE ME AND ACKNOWLEDGED THE SAME IN MY AFORESAID
JURISDICTION ON THIS 19TH DAY OF April, 2002.

MY COMMISSION EXPIRES 12/14/2005
Lori M. Swedlow
NOTARY PUBLIC

PROVINCE OF ONTARIO CANADA TO WIT:

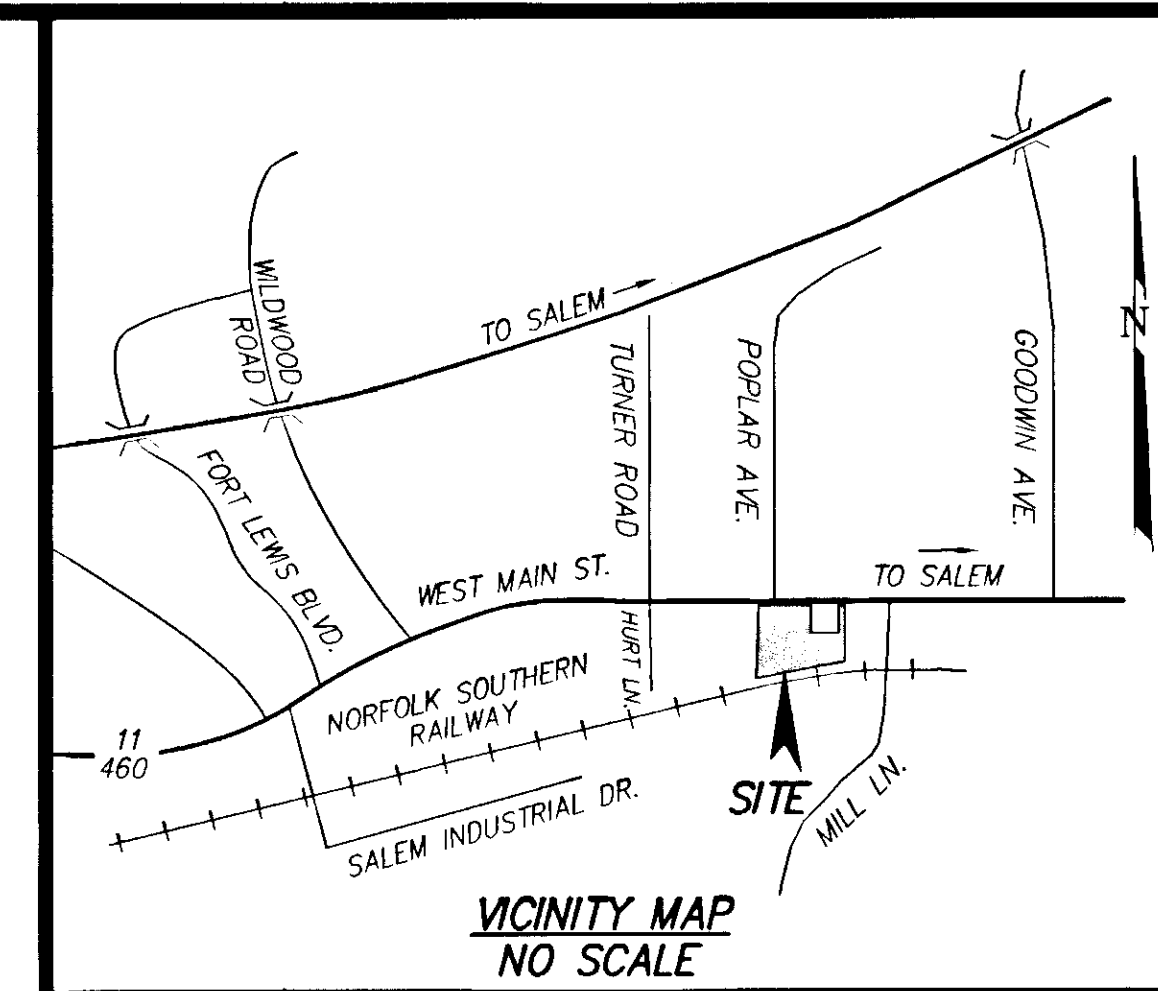
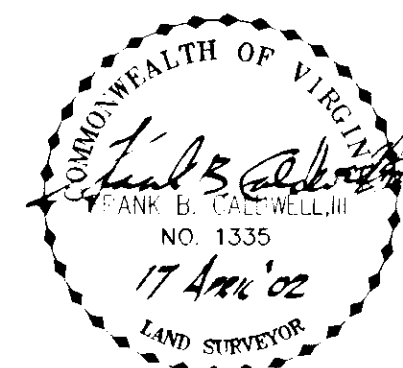
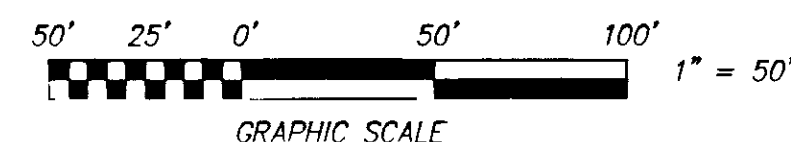
I, Stephen Bloom, A NOTARY PUBLIC
IN AND FOR THE AFORESAID PROVINCE DO HEREBY CERTIFY THAT HOWARD BRODIE,
WHOSE NAME IS SIGNED TO THE FOREGOING WRITING HAS PERSONALLY
APPEARED BEFORE ME AND ACKNOWLEDGED THE SAME IN MY AFORESAID
JURISDICTION ON THIS 18TH DAY OF April, 2002.

MY COMMISSION EXPIRES
Stephen Bloom
NOTARY PUBLIC

IN THE CLERK'S OFFICE OF THE CIRCUIT COURT OF THE CITY OF SALEM, VIRGINIA THIS
MAP WAS PRESENTED WITH THE CERTIFICATE OF ACKNOWLEDGEMENT THERETO ATTACHED
ADMITTED TO RECORD AT 9:13 O'CLOCK A.M. ON THIS 26 DAY OF April, 2002

TESTE: CHANCE CRAWFORD
CLERK

By Andrea Compton
DEPUTY CLERK

**APPROVED:**

James E. Taliaferro, II 4/24/02
JAMES E. TALIAFERRO, II, P.E., U.S. DATE
EXECUTIVE SECRETARY - CITY OF SALEM PLANNING COMMISSION

Melvin B. Doughty 4/24/02
MELVIN B. DOUGHTY, P.E. DATE
CITY ENGINEER - CITY OF SALEM, VIRGINIA

RESUBDIVISION PLAT

FOR
KIK (VIRGINIA) INC.

AND
STEPHEN H. SEWELL JR.

AND
SALEM SERVICE CORPORATION, INC.

SHOWING THE RESUBDIVISION OF NEW PARCEL 1 (2.002 ACRES) (D.B. 269, PG. 43) AND
NEW PARCEL 2 (2.751 ACRES) (D.B. 333, PG. 170) (P.B. 8, PG. 30, SLIDE 161),
AND A 1.178 ACRE PARCEL (D.B. 152, PG. 435) (P.B. 6, PG. 24, SLIDE 137)
AND CREATING HEREON

NEW PARCEL 1A (0.734 ACRE)
NEW PARCEL 2A (3.945 ACRES)
NEW PARCEL 2B (1.252 ACRES)

SITUATE ALONG WEST MAIN STREET
CITY OF SALEM, VIRGINIA



CALDWELL WHITE ASSOCIATES

ENGINEERS / SURVEYORS / PLANNERS

4203 MELROSE AVENUE, NW
P.O. BOX 8280
ROANOKE, VIRGINIA 24017
(540) 366-3400
FAX: (540) 366-8702

Calculated: JW
Drawn: JW
Checked: F.B.C.
Date: APRIL 17, 2002

SHEET 1 OF 2

Scale: 1" = 50'
Tax Parcel: 140-1-3, 5 & 11
Field Book: WES-4
W.O. No.: 02-0004